


20x

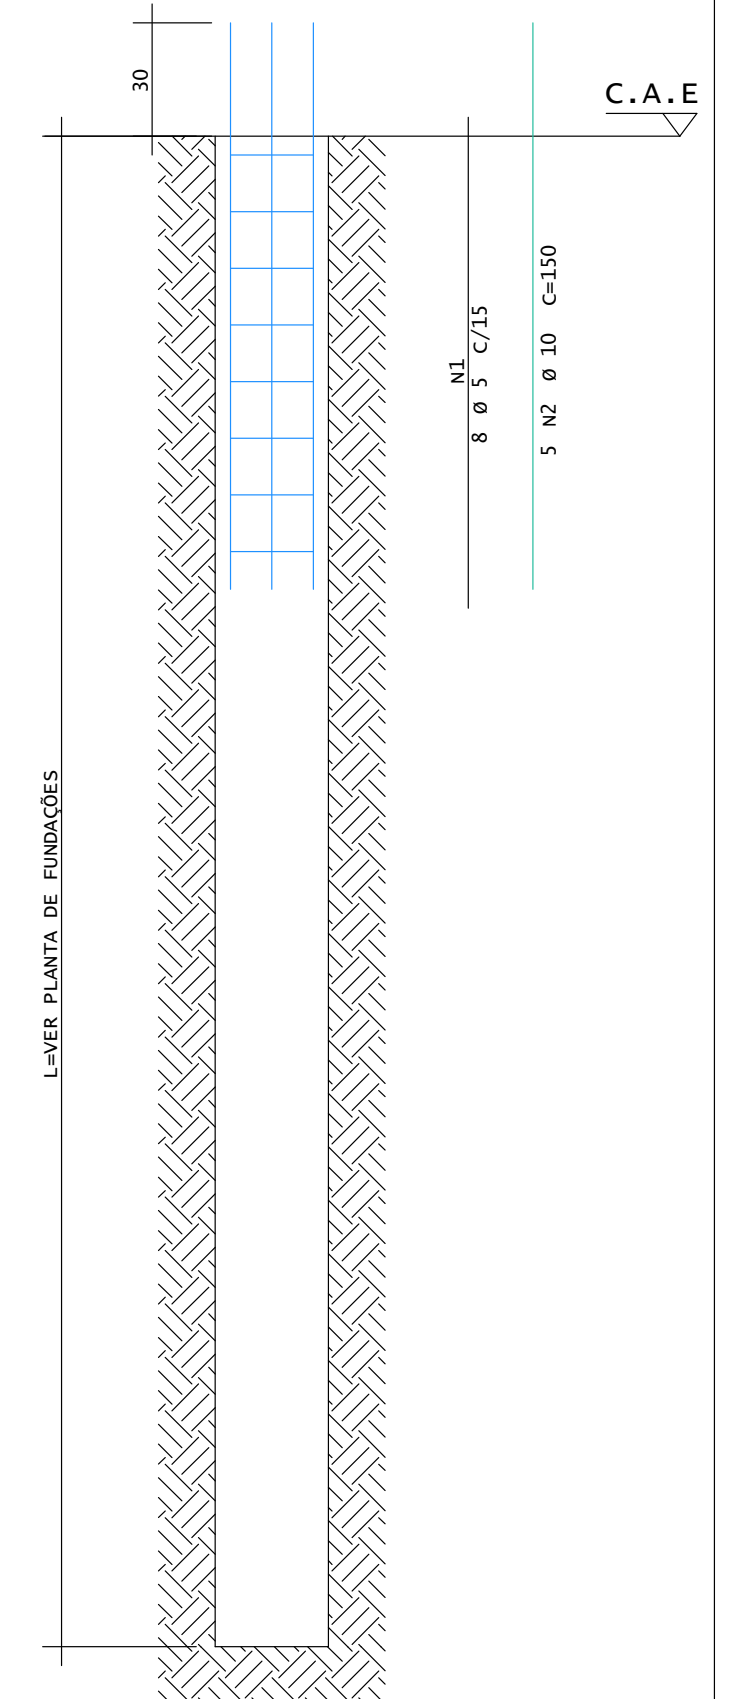


ARMADURA DE ESTACAS - EDIFICAÇÃO					
60A	1	5	8	91	728
50A	2	10	5	150	750

50A	10	8	5
Peso Total	60A =		1 kgf
Peso Total	50A =		5 kgf

ARMADURA DE ESTACAS - CONTENÇÃO (X20)					
60A	1	5	160	91	14560
50A	2	10	100	150	15000

60A	10	150	22
Peso Total	60A =		22 kgf
Peso Total	50A =		93 kgf

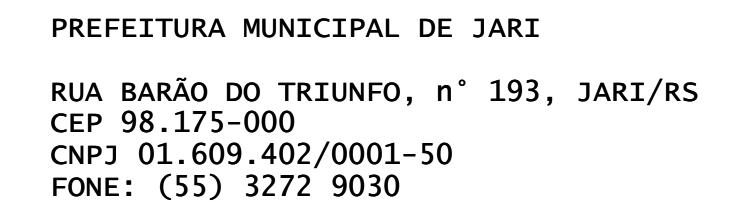

PLANTA DE LOCAÇÃO E FUNDAÇÕES DO MURO DE CONTENÇÃO

7111 / 2025

1.75

REV 15/01
B00

ANDERSON KOPIOLESKI - CREA/RS 261.756

. HIPÓLITO CARDOSO DA SILVEIRA, JARI - RS